

JONAH SUD SERVICE AREA

LIMMER LOOP

SCHOOL

HUTTO SQUARE

COUNTY RD. 119

EMORY FARM AVE.

C. R. 165

COUNTY RD. 185

TOWNWEST COMMONS

HUTTO EXCHANGE

INDUSTRIAL PARK

729

PACIFIC RAILROAD

UNION

685

HIGH SCHOOL

COUNTRY ESTATE 1

CARL STERN BLVD

ELEMENTARY

ENCLAVE OF BRUSH CREEK

COUNTRY ESTATE 1

FUTURE 42" WWL

BRUSHY CREEK

BRUSHY CREEK

MH-13  
END OF PROP. 30" WWL  
BEGIN PROP. 24" WWL  
PROP. 24" WWL  
CROSSING CARMEL CREEK  
OPEN CUT & INSTALL  
42" DIA STEEL CASING

MH-12  
MH-11  
MH-10  
PROP. 30" WWL  
CROSSING HWY 79 &  
RAILROAD, INSTALL 48"  
DIA BORE & STEEL  
CASING

MH-1  
MH-2  
BEGIN PROP. 42" WWL  
CONNECT TO  
FUTURE 42" WWL  
WASTEWATER LINE

MH-5  
MH-4  
MH-3  
MH-2  
MH-1  
END OF PROP. 42" WWL  
BEGIN PROP. 30" WWL

LYKINS

AVERY

AVERY

AVERY

AVERY

AVERY

AVERY

AVERY

AVERY


130

79

AVERY LAKE

AVERY LAKE

- LEGEND**
- WASTEWATER SERVICE BASIN BOUNDARY
  - PROP. 24" WWL
  - PROP. 30" WWL
  - PROP. 42" WWL
  - PROP. MANHOLE
  - FUTURE 42" WWL
  - CREEK
  - PROPERTY OWNER

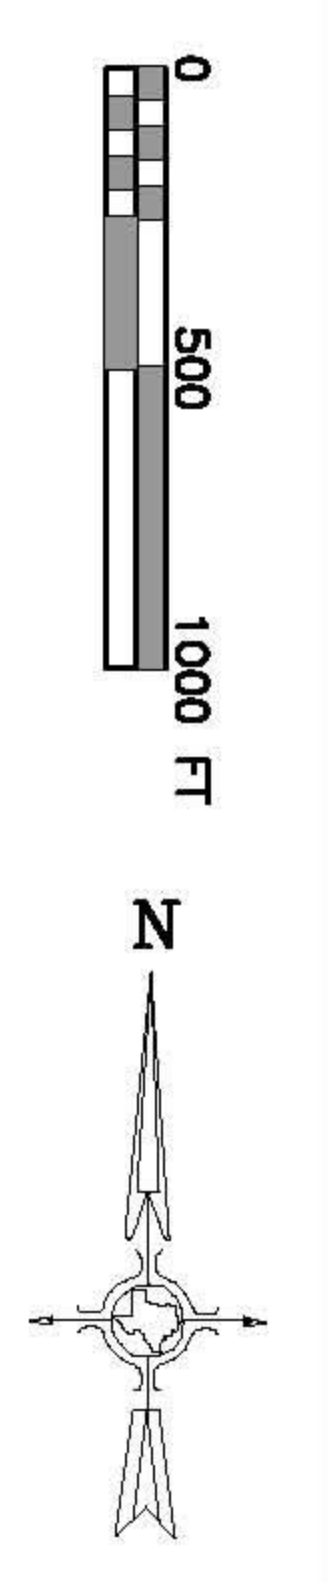

**Hutto** TEXAS  
ECONOMIC DEVELOPMENT CORPORATION

**HUTTO S.H.130 CORRIDOR  
WASTEWATER SERVICE  
ASSESSMENT**

HELL, LEE & ASSOCIATES, INC.  
ENGINEERING • SURVEYING • PLANNING

321 ED SCHMIDT BLVD., SUITE 100, HUTTO, TX 78634  
PH: (512) 642-3292 FAX: (512) 642-4230